




TYPICAL SECTION
TRAFFIC CONTROL PHASE I

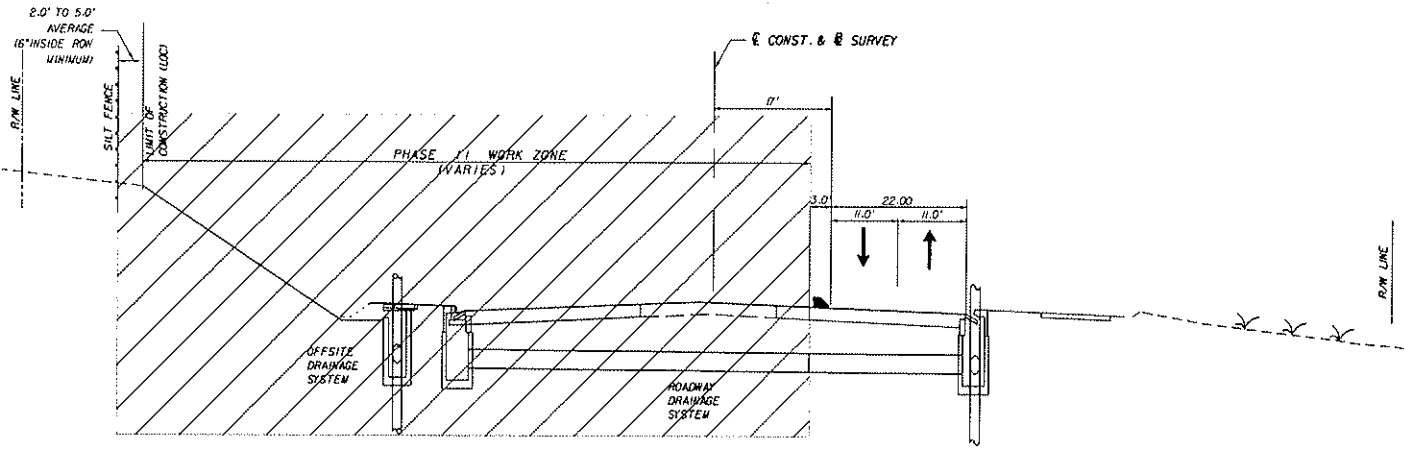

TYPICAL SECTION
TRAFFIC CONTROL PHASE II

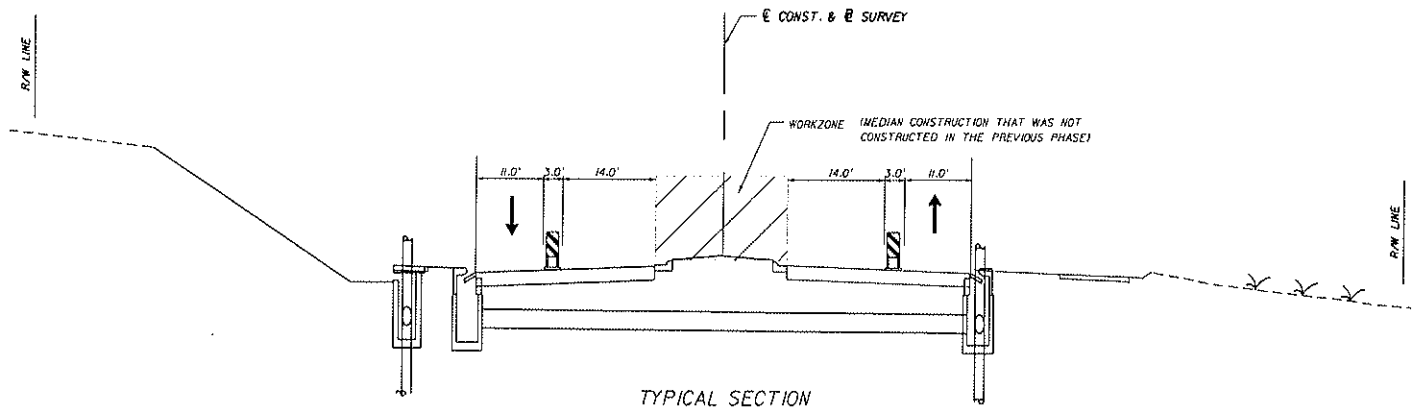

TYPICAL SECTION
TRAFFIC CONTROL PHASE III

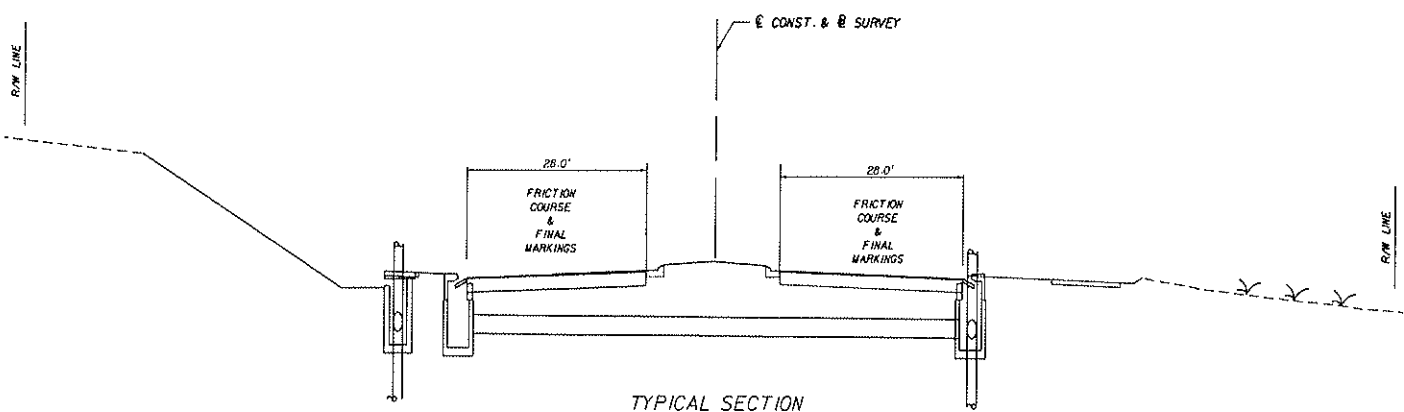

TYPICAL SECTION
TRAFFIC CONTROL PHASE IV